

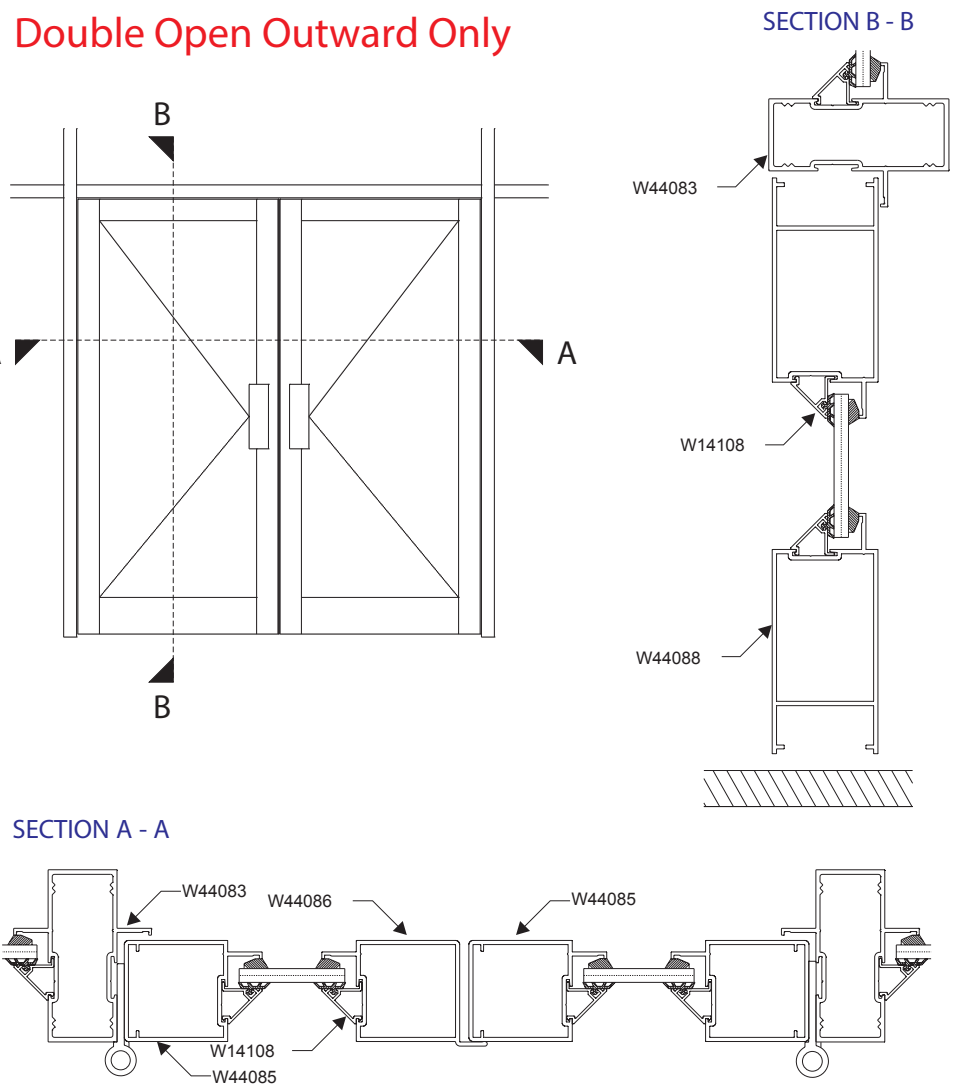


# CLIP 44 HINGED DOORS

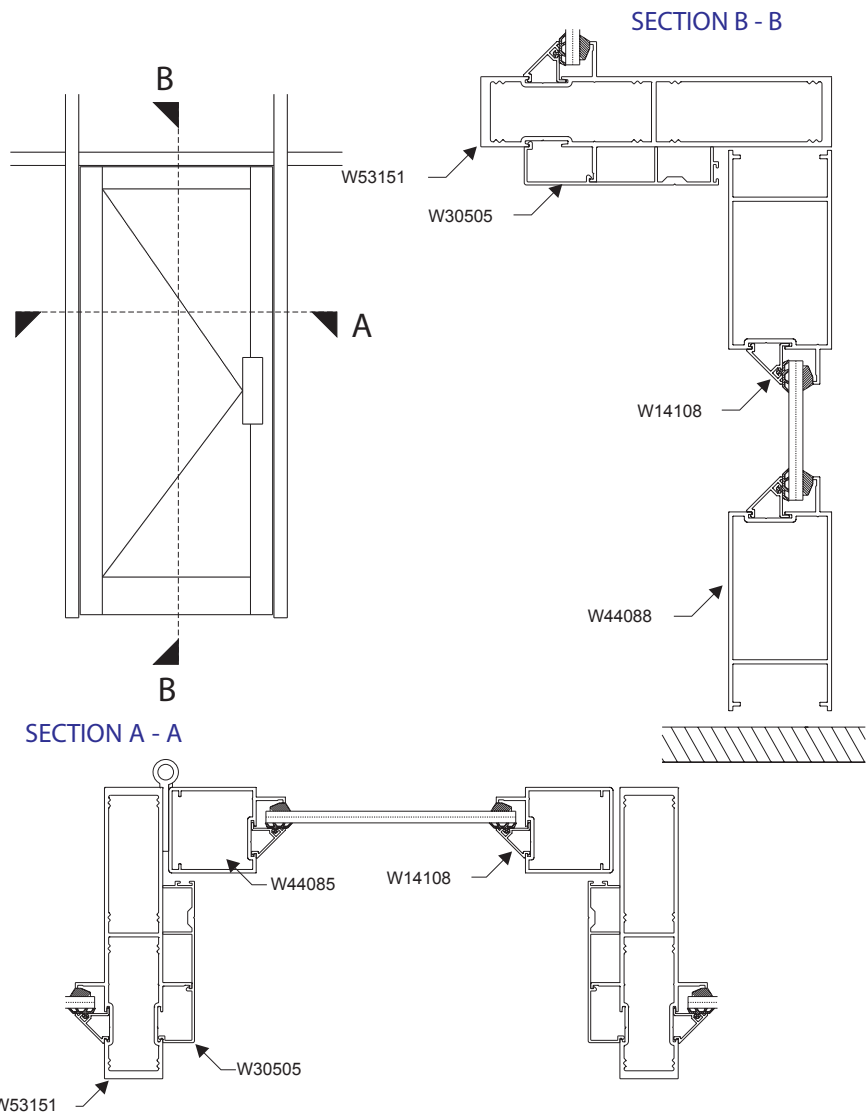


## FRAMES

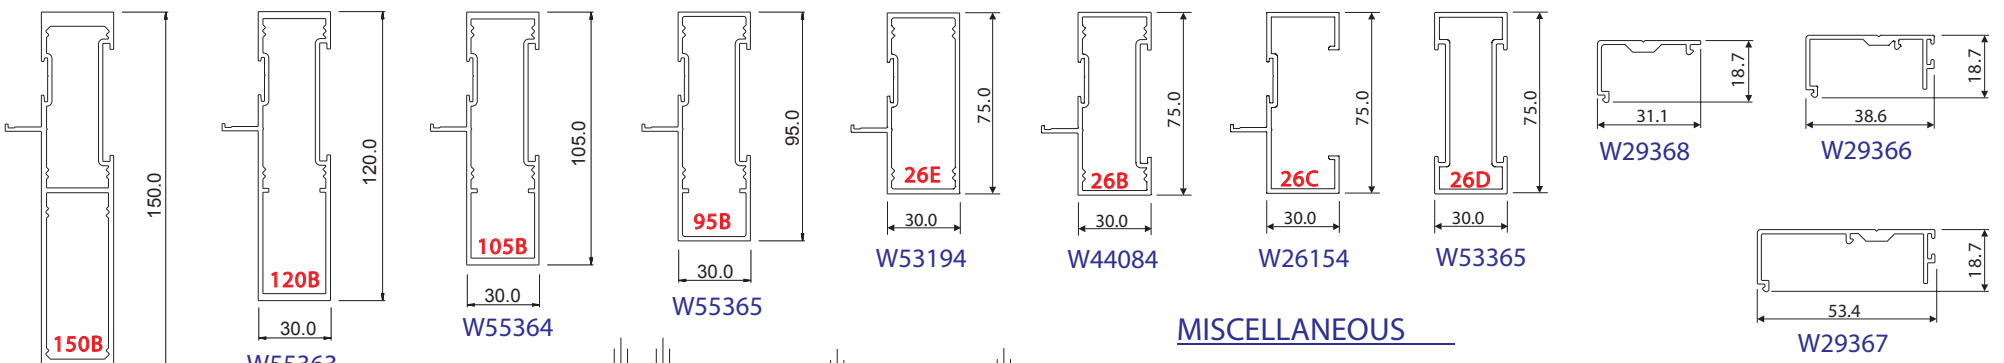


## GLAZING


## GLAZING

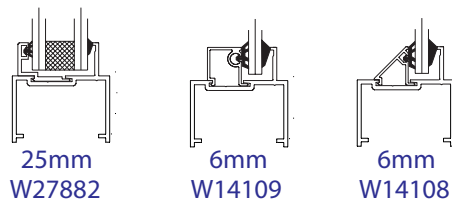

## SILLS & MIDRAILS

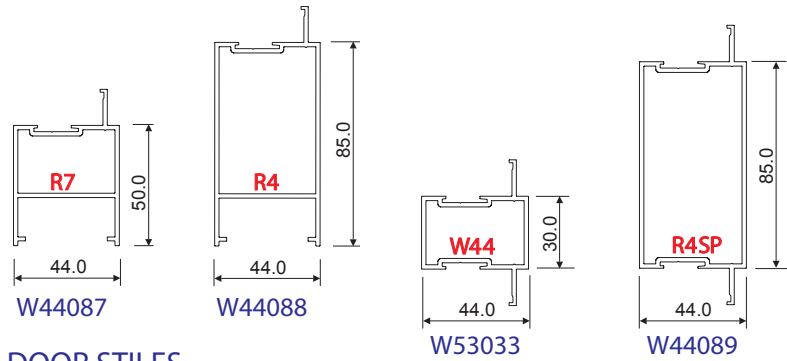


## DOOR STILES

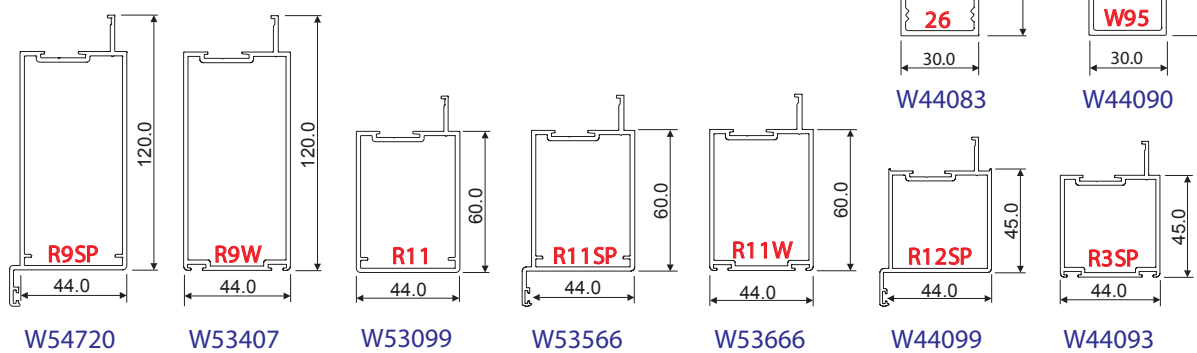

## MISCELLANEOUS



## MULLIONS

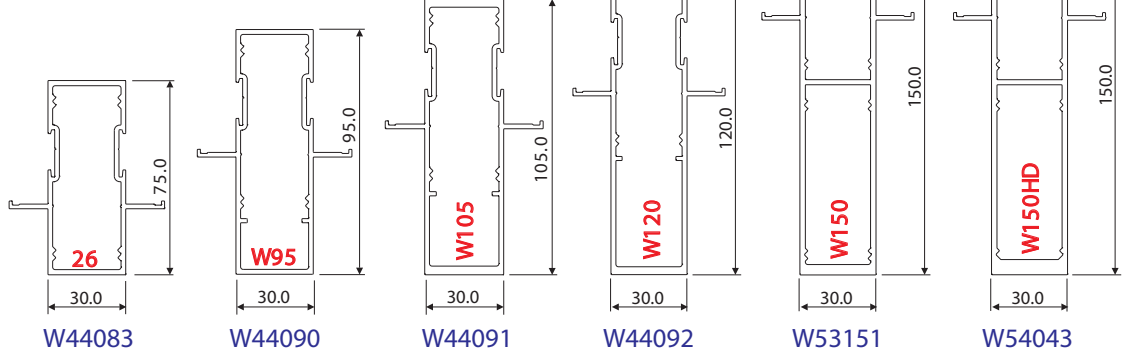

## CLEATS

